

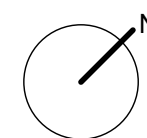


**Gabriola Ferry Terminal**

**MAIN FLOOR PLAN**

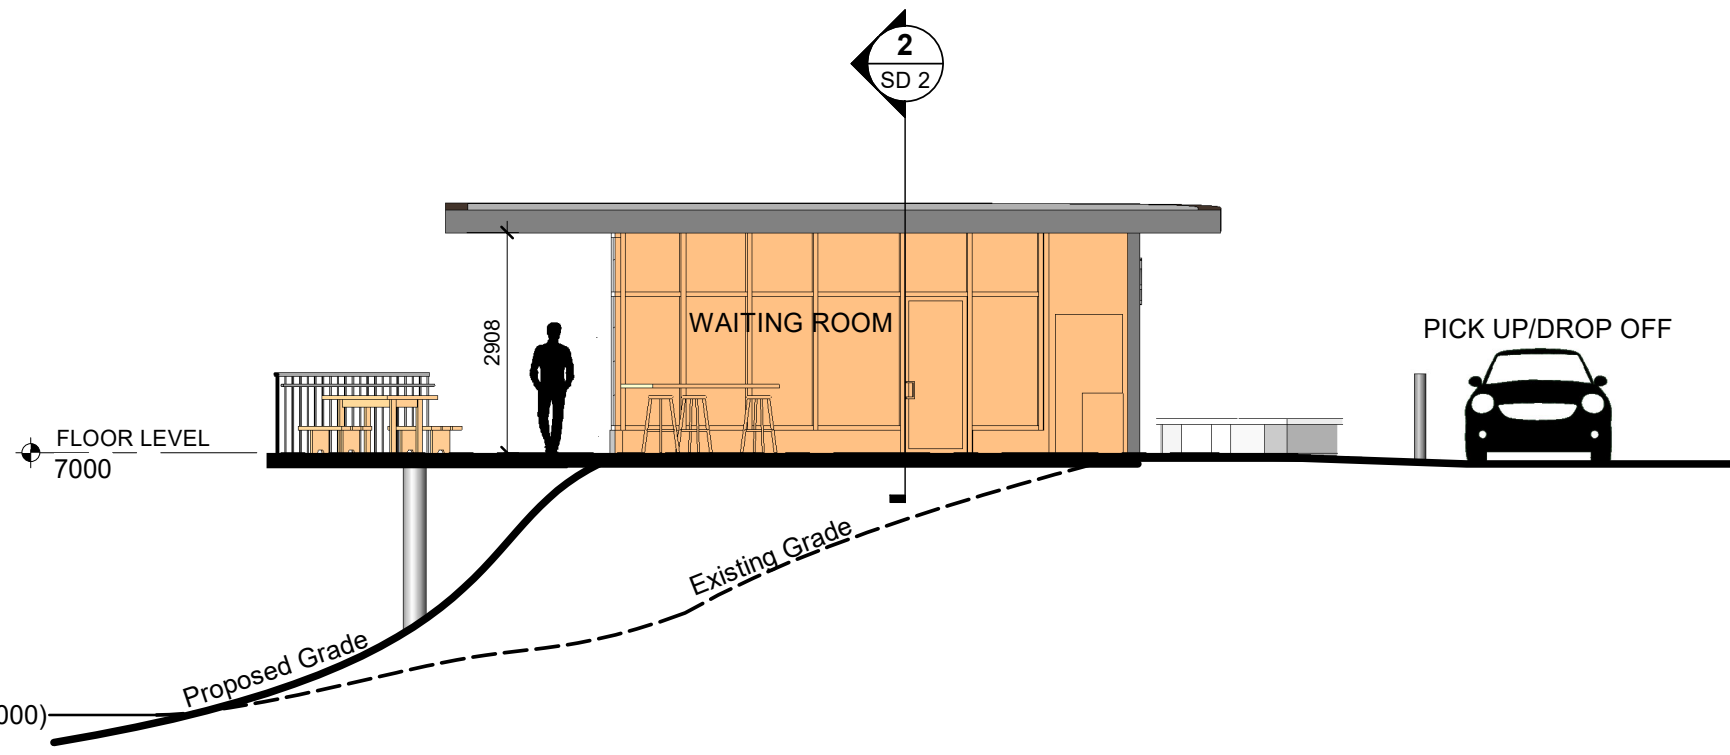

TOTAL FLOOR AREA = 64.9m<sup>2</sup>

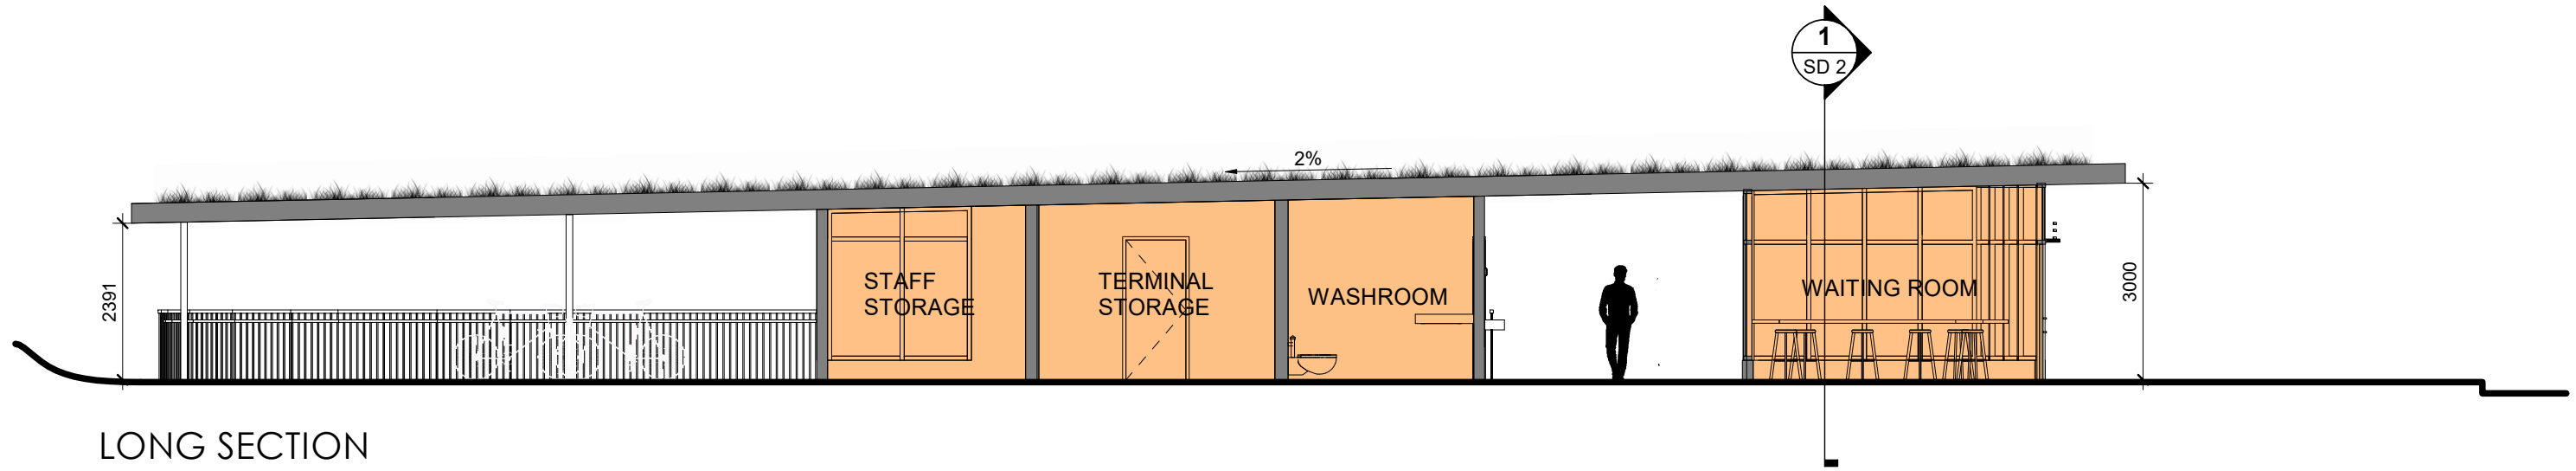

Gabriola Ferry  
Terminal


SECTIONS

Scale: 1 : 100


Date: FEBRUARY 14, 2019




WATERFRONT ELEVATION

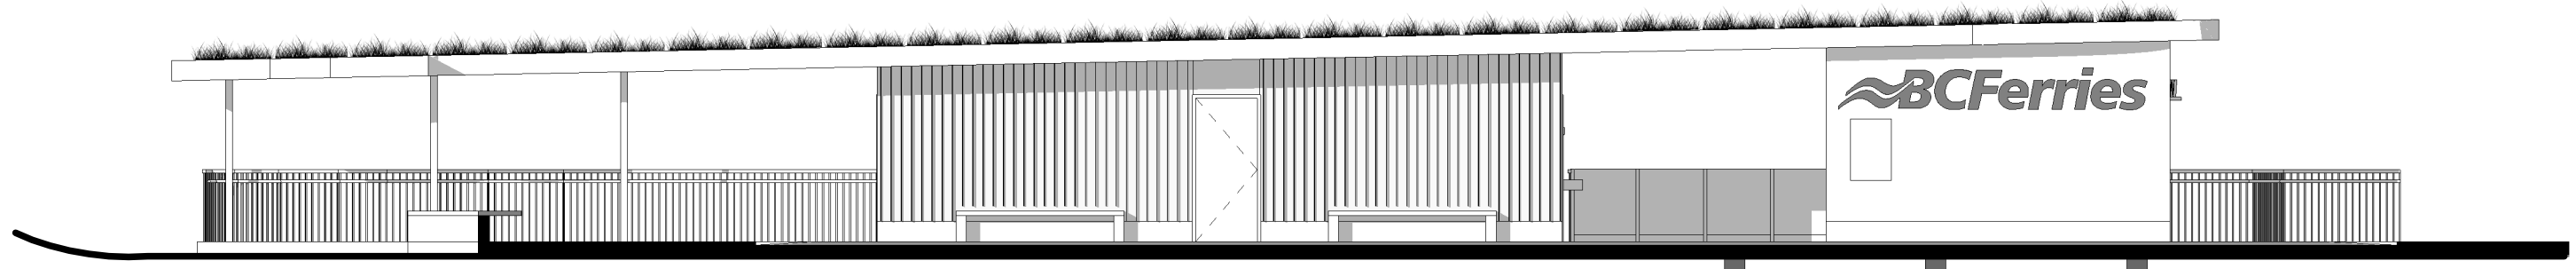

FRONT ELEVATION

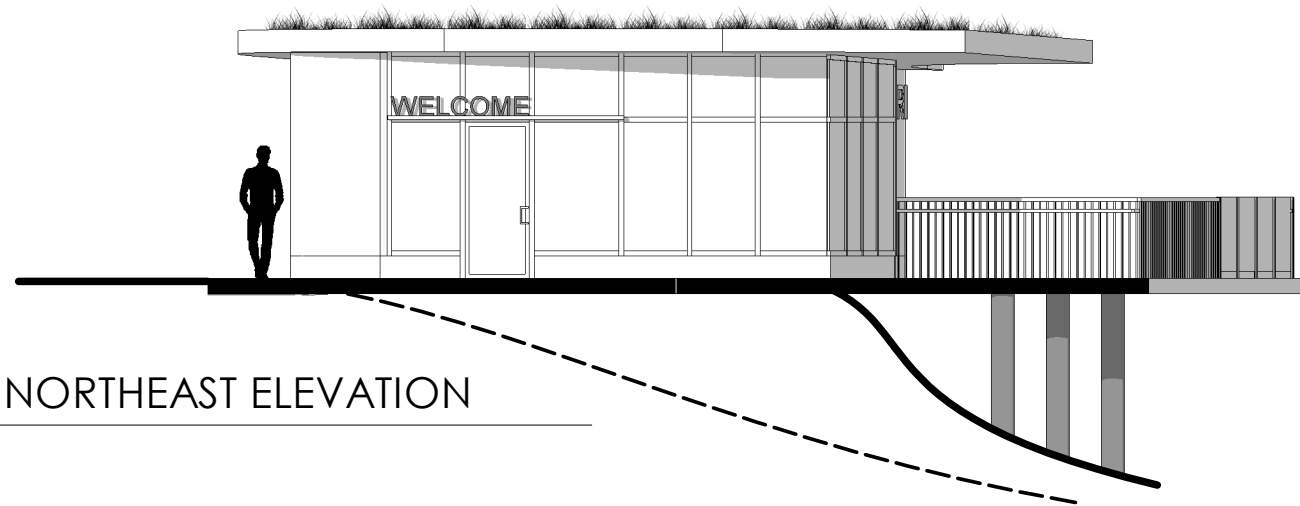

NORTHEAST ELEVATION

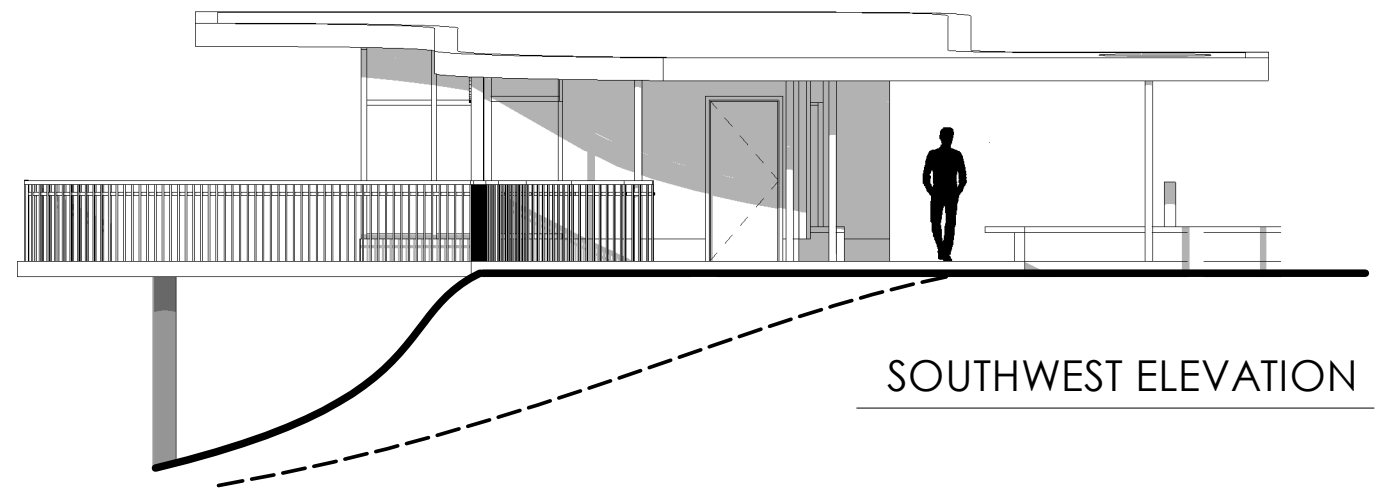

SOUTHWEST ELEVATION




Gabriola Ferry Terminal

ELEVATIONS

Scale: 1 : 100

Date: FEBRUARY 14, 2019


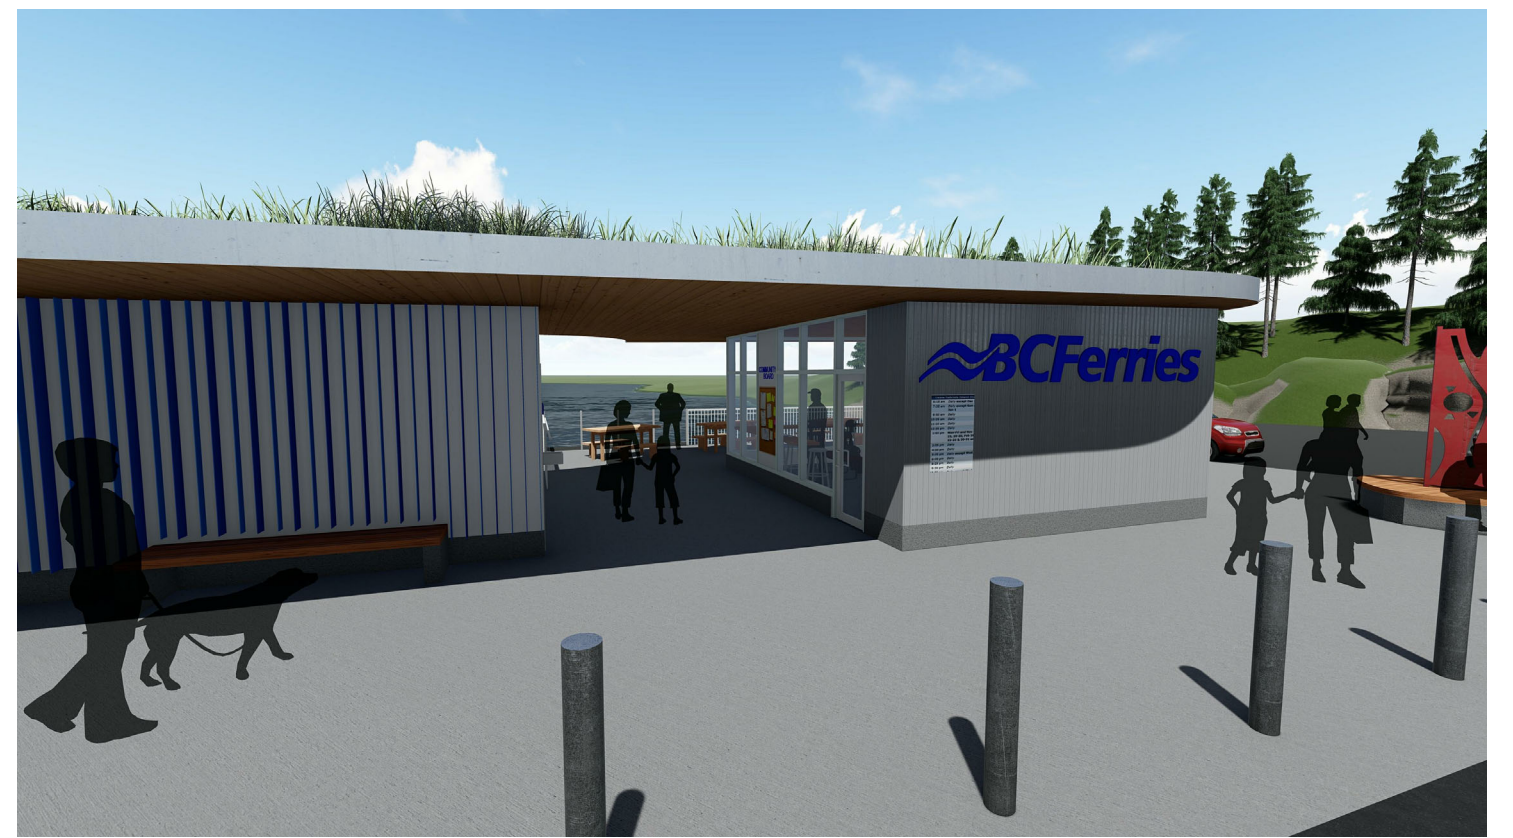


Gabriola Ferry  
Terminal

3D VIEWS

Scale:

Date: FEBRUARY 14, 2019

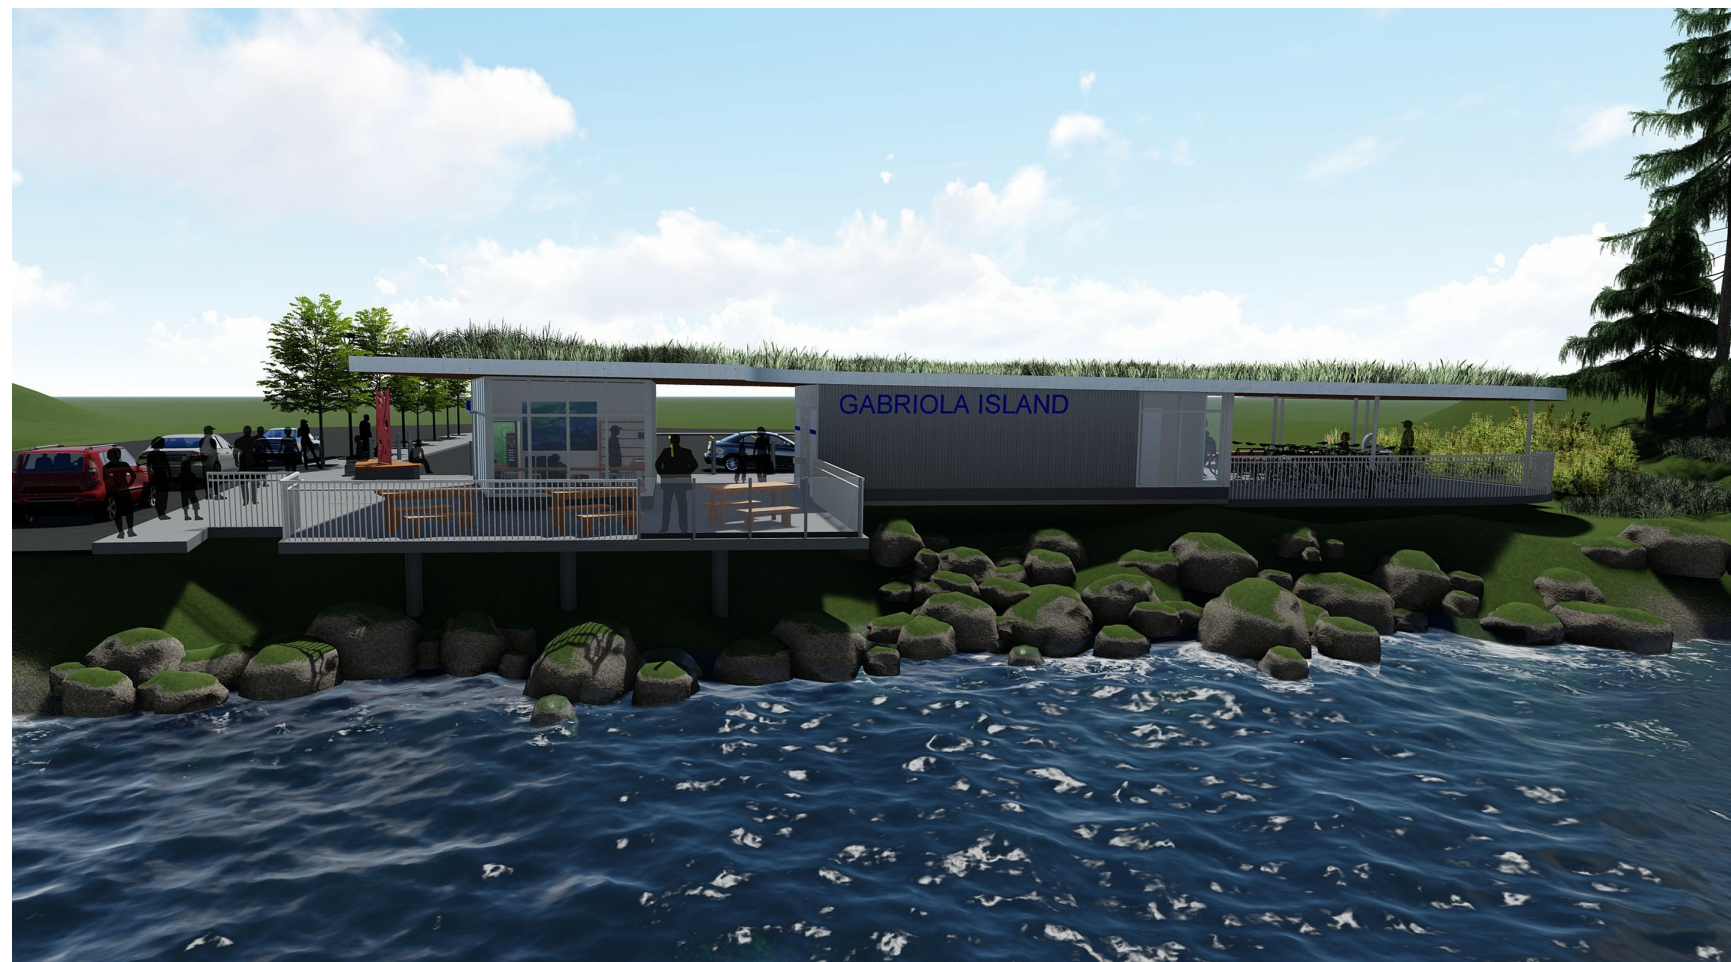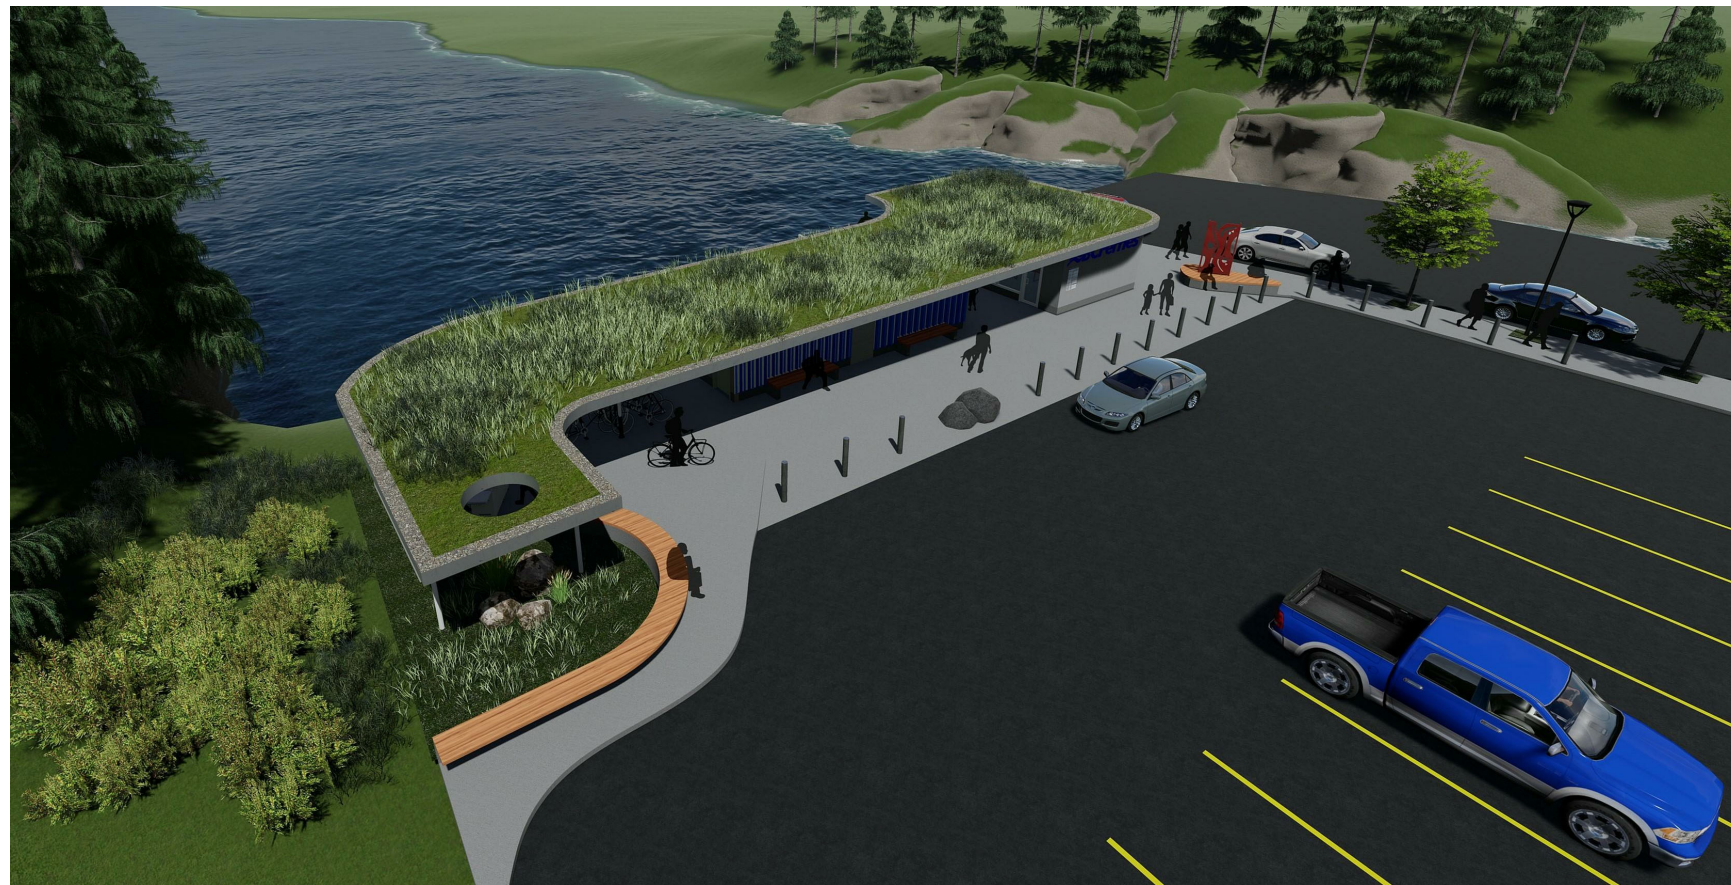

**Gabriola Ferry  
Terminal**

**3D VIEWS**

Scale:

Date: FEBRUARY 14, 2019