


GROSS UNIT AREA: 526 SQ FT, 48.9 SQ M
 OUTDOOR DECK AREA: 363 SQ FT, 33.7 SQ M

1 Typical Unit Layout
 Scale: 1:50

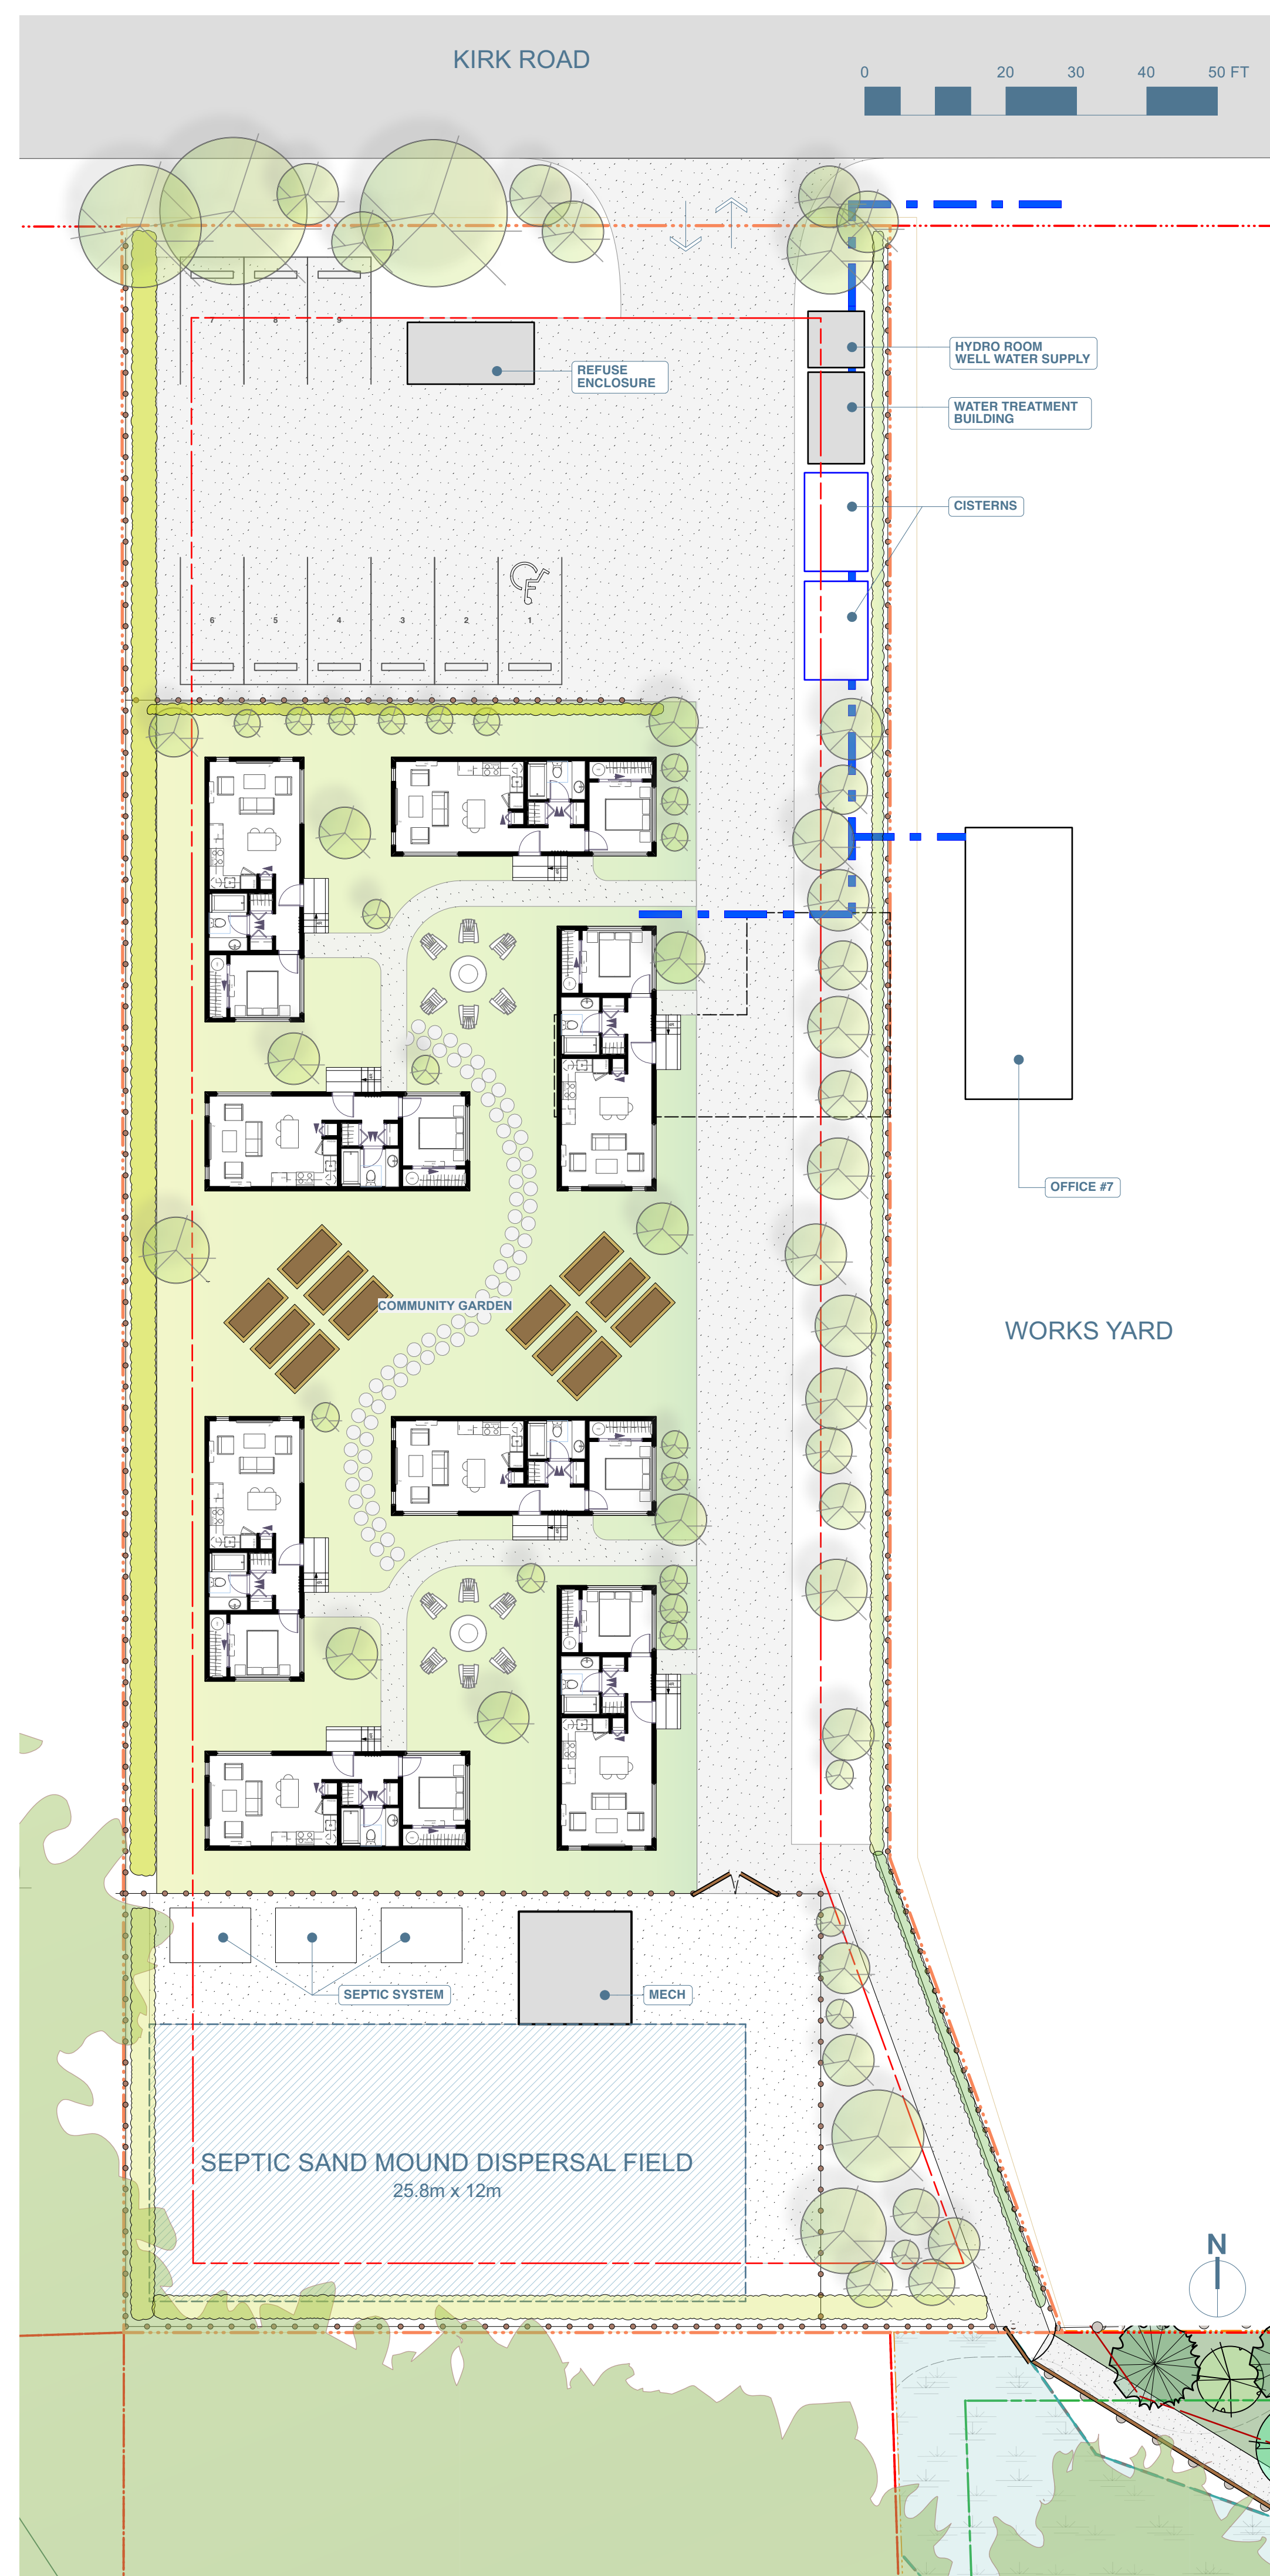

2. SITE PLAN | SCALE: 1/16"= 1'-0"

NO.	Y	M	D	ISSUE
0	2025	08	19	Issued for Review

NO.	Y	M	D	ISSUE
				REVISION

SHEET TITLE
 ALTERNATE
 SCHEMATIC SITE PLAN

DRAWING NO.