


DESCANSO BAY

SURVEY NOTES

- 1.) THIS DRAWING IS IN UTM COORDINATE SYSTEM
- 2.) 4002 IS TACK POINT FOR SITE WITH UTM COORDINATES:
UTM NORTHING = 5447581.263 UTM EASTING = 437441.172
- 3.) UTM HORIZONTAL DATUM IS NORTH AMERICAN DATUM 1983 (NAD83 CSRS)
UTM ZONE 10 ESTABLISHED FROM 4002.

LEGEND

- EXISTING WATER LOT BOUNDARY
- - - APPLICATION AREA

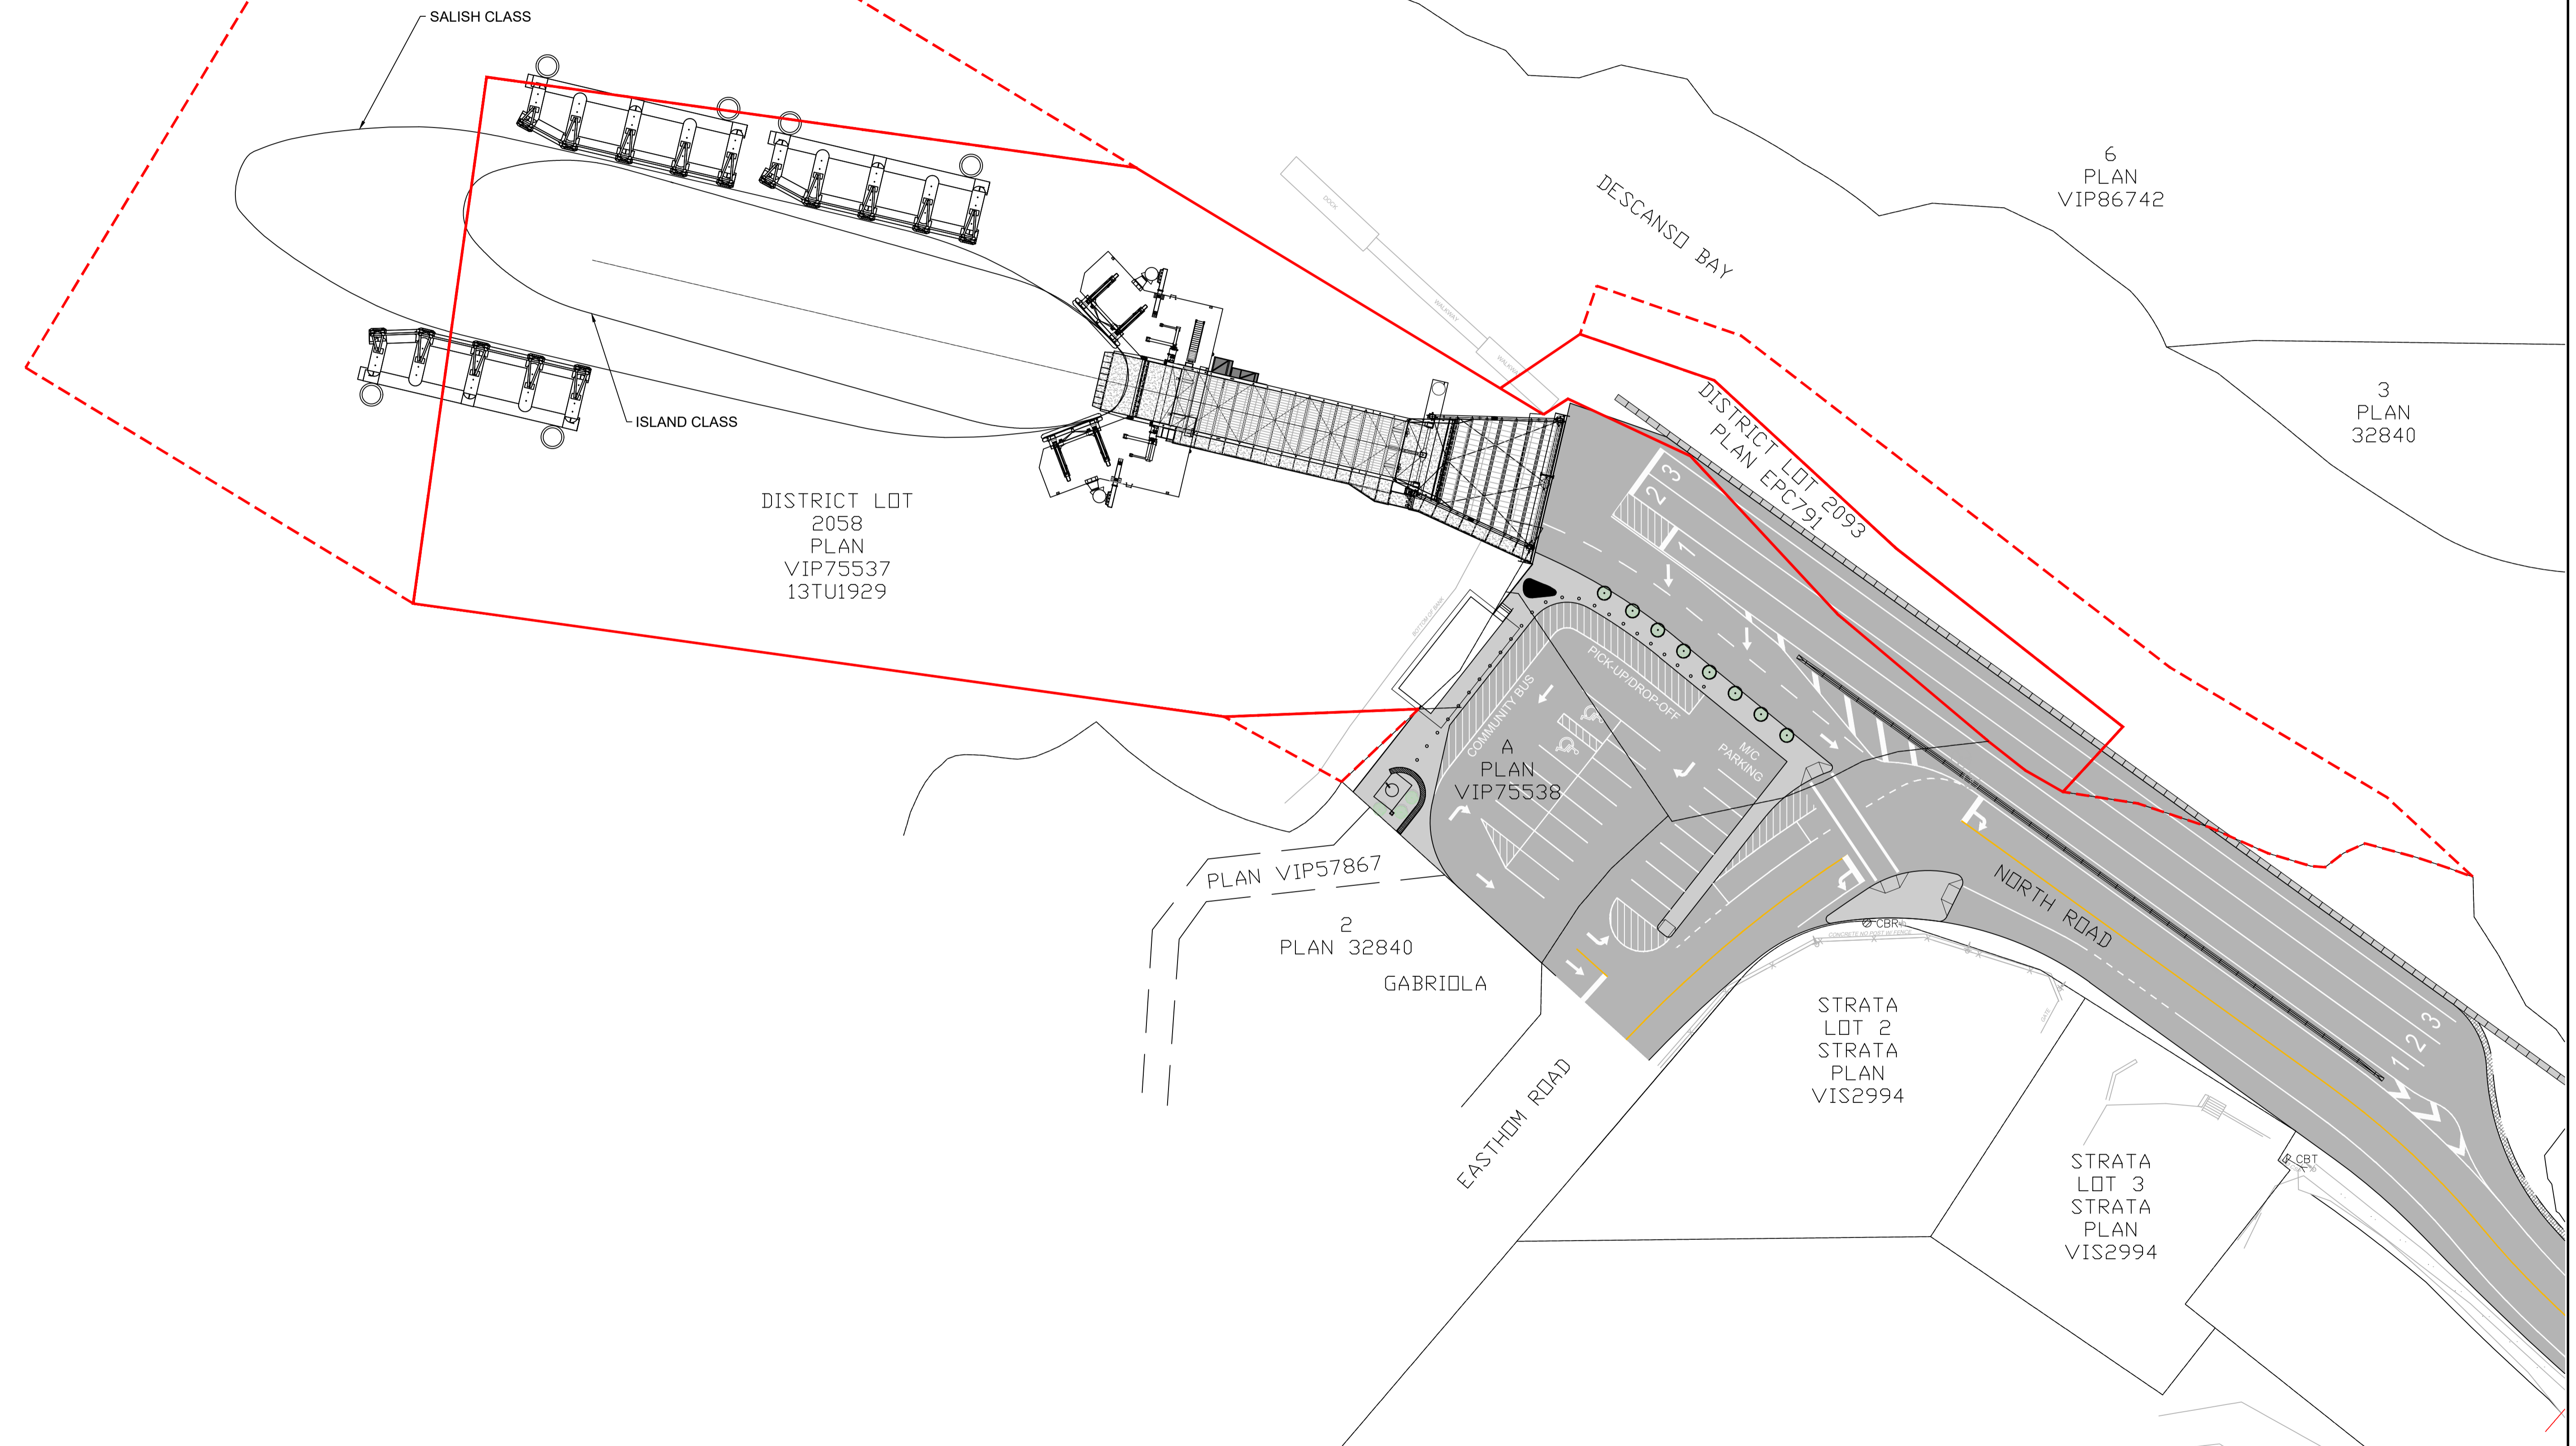

FILE: J:\Terminal Construction_Active Drawings\00-Nanaimo\Gabriola\GAB-192-V004-00-Background.dwg PI DOT DATE: May 12, 2023 2:43:32 PM

REVISIONS	YYYY/MM/DD	BY
A	2023/03/31	NDT
B	2023/05/12	NDT

REVISIONS	YYYY/MM/DD	BY
G		
H		
J		
K		
L		
M		

DESIGN:	NDT
DRAWN:	NDT
CHECKED:	JL
DATE:	2023/03/24
SCALE:	1:400m
BCF FILE:	GAB-192
PAGE SIZE:	A1 (841x594mm)

BC Ferries
British Columbia
Ferry Services Inc.

GABRIOLA
BCF CAPITAL NO 91099
**TERMINAL WATER LOT EXPANSION
LEGAL SKETCH PLAN**

PLAN GAB-192-V004

DRAWING No.: CANCEL PRINTS BEARING EARLIER REVISION