


PLAN N^o 22723

Deposited in the Land Registry Office at Victoria, B.C.
this 1st day of December 1969
33174 v
33175 w
M.L.S.

A. Kennedy
Registrar

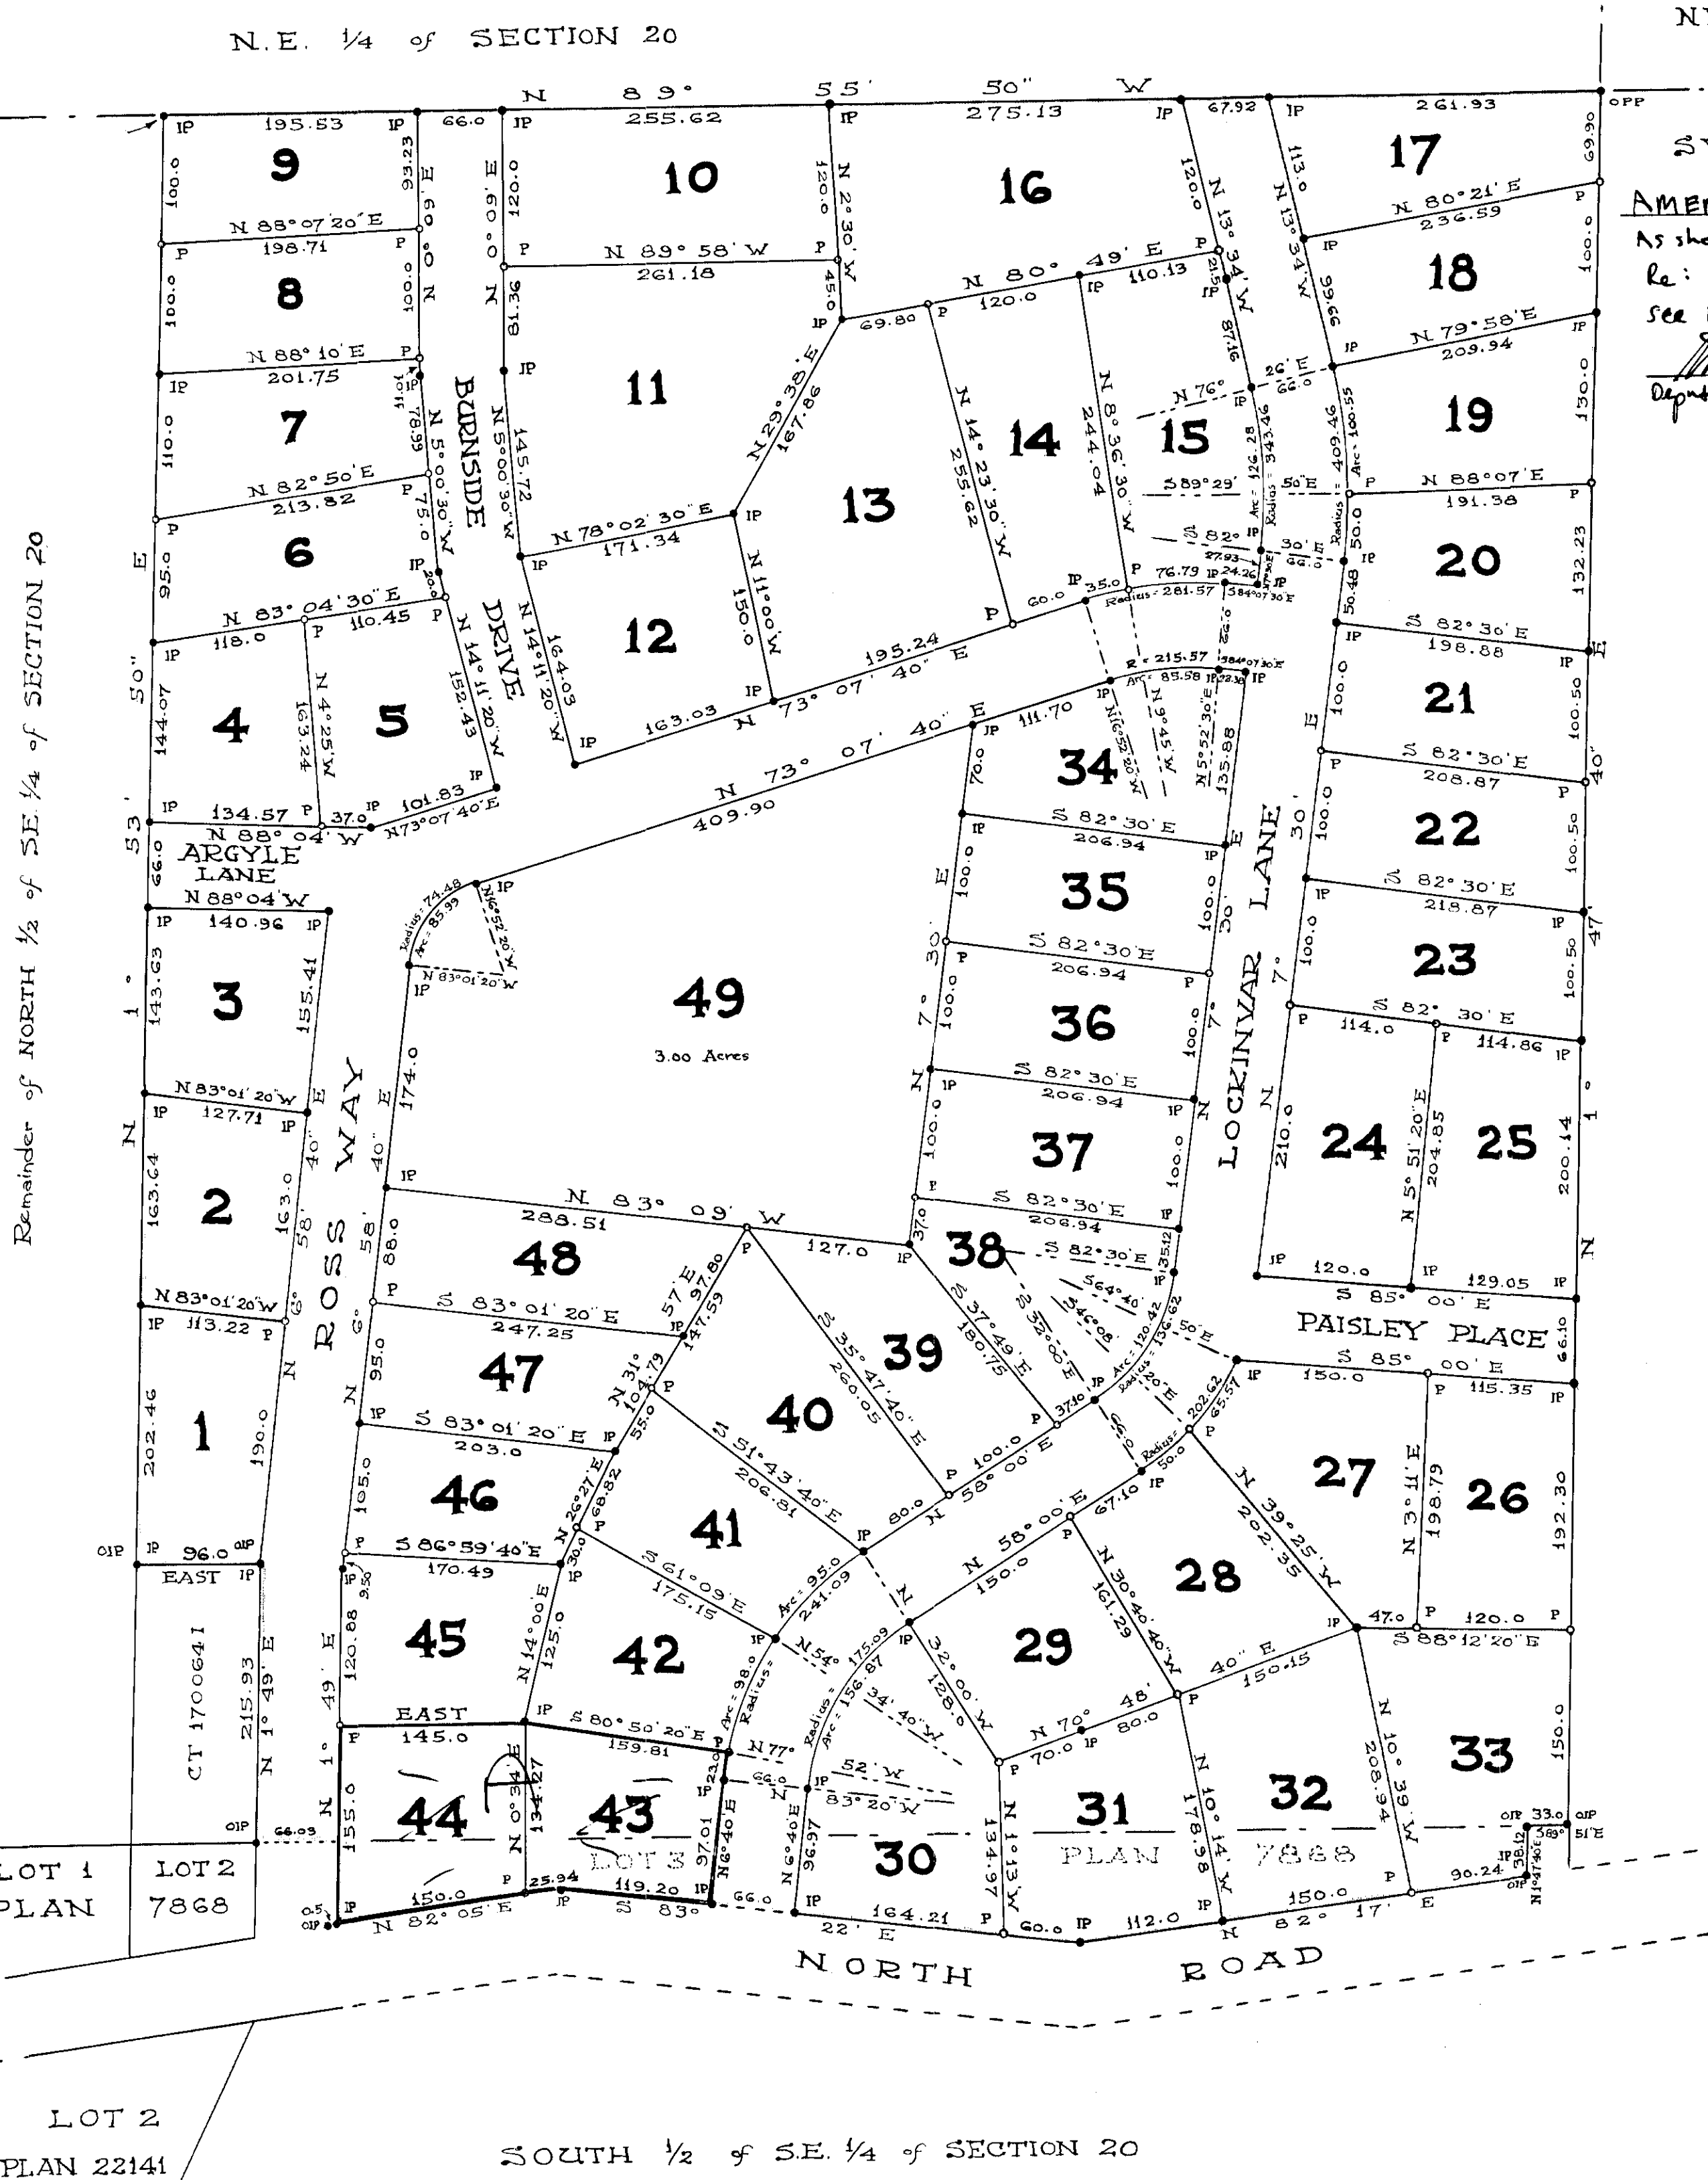

AMENDMENTS
As shown herein under Section 17 Land Title Act
Re: Lots 43 and 44 now L.A.
see EW 157667
M. Macdonald
Deputy Registrar

PLAN OF SUBDIVISION OF
LOT 3, PLAN 7868 AND
PART OF THE EASTERLY
17 CHAINS OF THE NORTH 1/2
OF THE SOUTH-EAST 1/4 OF
SECTION 20, GABRIOLA ISLAND,
NANAIMO DISTRICT.

Scale :- 1 inch to 100 feet.

LEGEND

- Bearings Astronomic derived from Plan 7868.
- OIP denotes Iron Post found.
 - OPP denotes Standard Pipe Post found.
 - IP denotes 1/2 x 30" square galvanized Iron Post set.
 - P denotes 3x3" White Wood Post set.

This Plan lies within the Nanaimo Regional District

Approved under the Land Registry Act
this 1st day of October 1969

Approving Officer:-
Department of Highways.

Registered Owners:-

SOUTHERN SLOPE HOLDINGS 1959 LTD.

SECRETARY

S. Macdonald

I, Alan H. Knappett of the City of Nanaimo, British Columbia
Land Surveyor, make oath and say that I was present at
and did personally superintend the survey represented by
this plan and that the survey and plan are correct. The
said survey was completed on the 26th day of August, 1969.

A. H. Knappett
B.C.L.S.

Sworn before me
this 1st day of September, 1969.

A Commissioner for taking Affidavits
within the Province of British Columbia

File:- N 655
FB. 30 P. 41
36 P. 41