

# DL 14 Rezoning Application (GL-RZ-2023.1): Site Plan




- |                                   |                         |                              |
|-----------------------------------|-------------------------|------------------------------|
| Accessory Residential Site (8 ha) | Building                | Maintained Road              |
| Forest Industrial Site (2.7 ha)   | Old Airstrip            | Trail                        |
| Forest Management Unit (74.3 ha)  | Septic Field (existing) | Old Road                     |
| Protected Stand Network (19.2 ha) | Potential Septic Field  | Seasonal Creek               |
| Wetland                           | Hydro Pole              | Ditch / Intermittent Channel |
| Woodland                          | Drilled Well            |                              |

Produced by: Keith Erickson  
 Map Date: September 9th, 2024  
 Scale: 1 : 6,000  
 Projection: UTM Zone 10, NAD83



Protected Stand Network includes all areas subject to DPA 1, DPA 2, DPA 5, and additional forested areas, specifically:

- creeks, ditches, intermittent surface water flow
- wetlands, ponds
- woodland
- 30m riparian setback from all creeks, wetlands, and ponds
- 15m riparian setback from all ditches and intermittent surface flows
- 30m setback from natural boundary of the sea
- representative areas of maturing forest ecosystems to be permanently reserved from harvest.

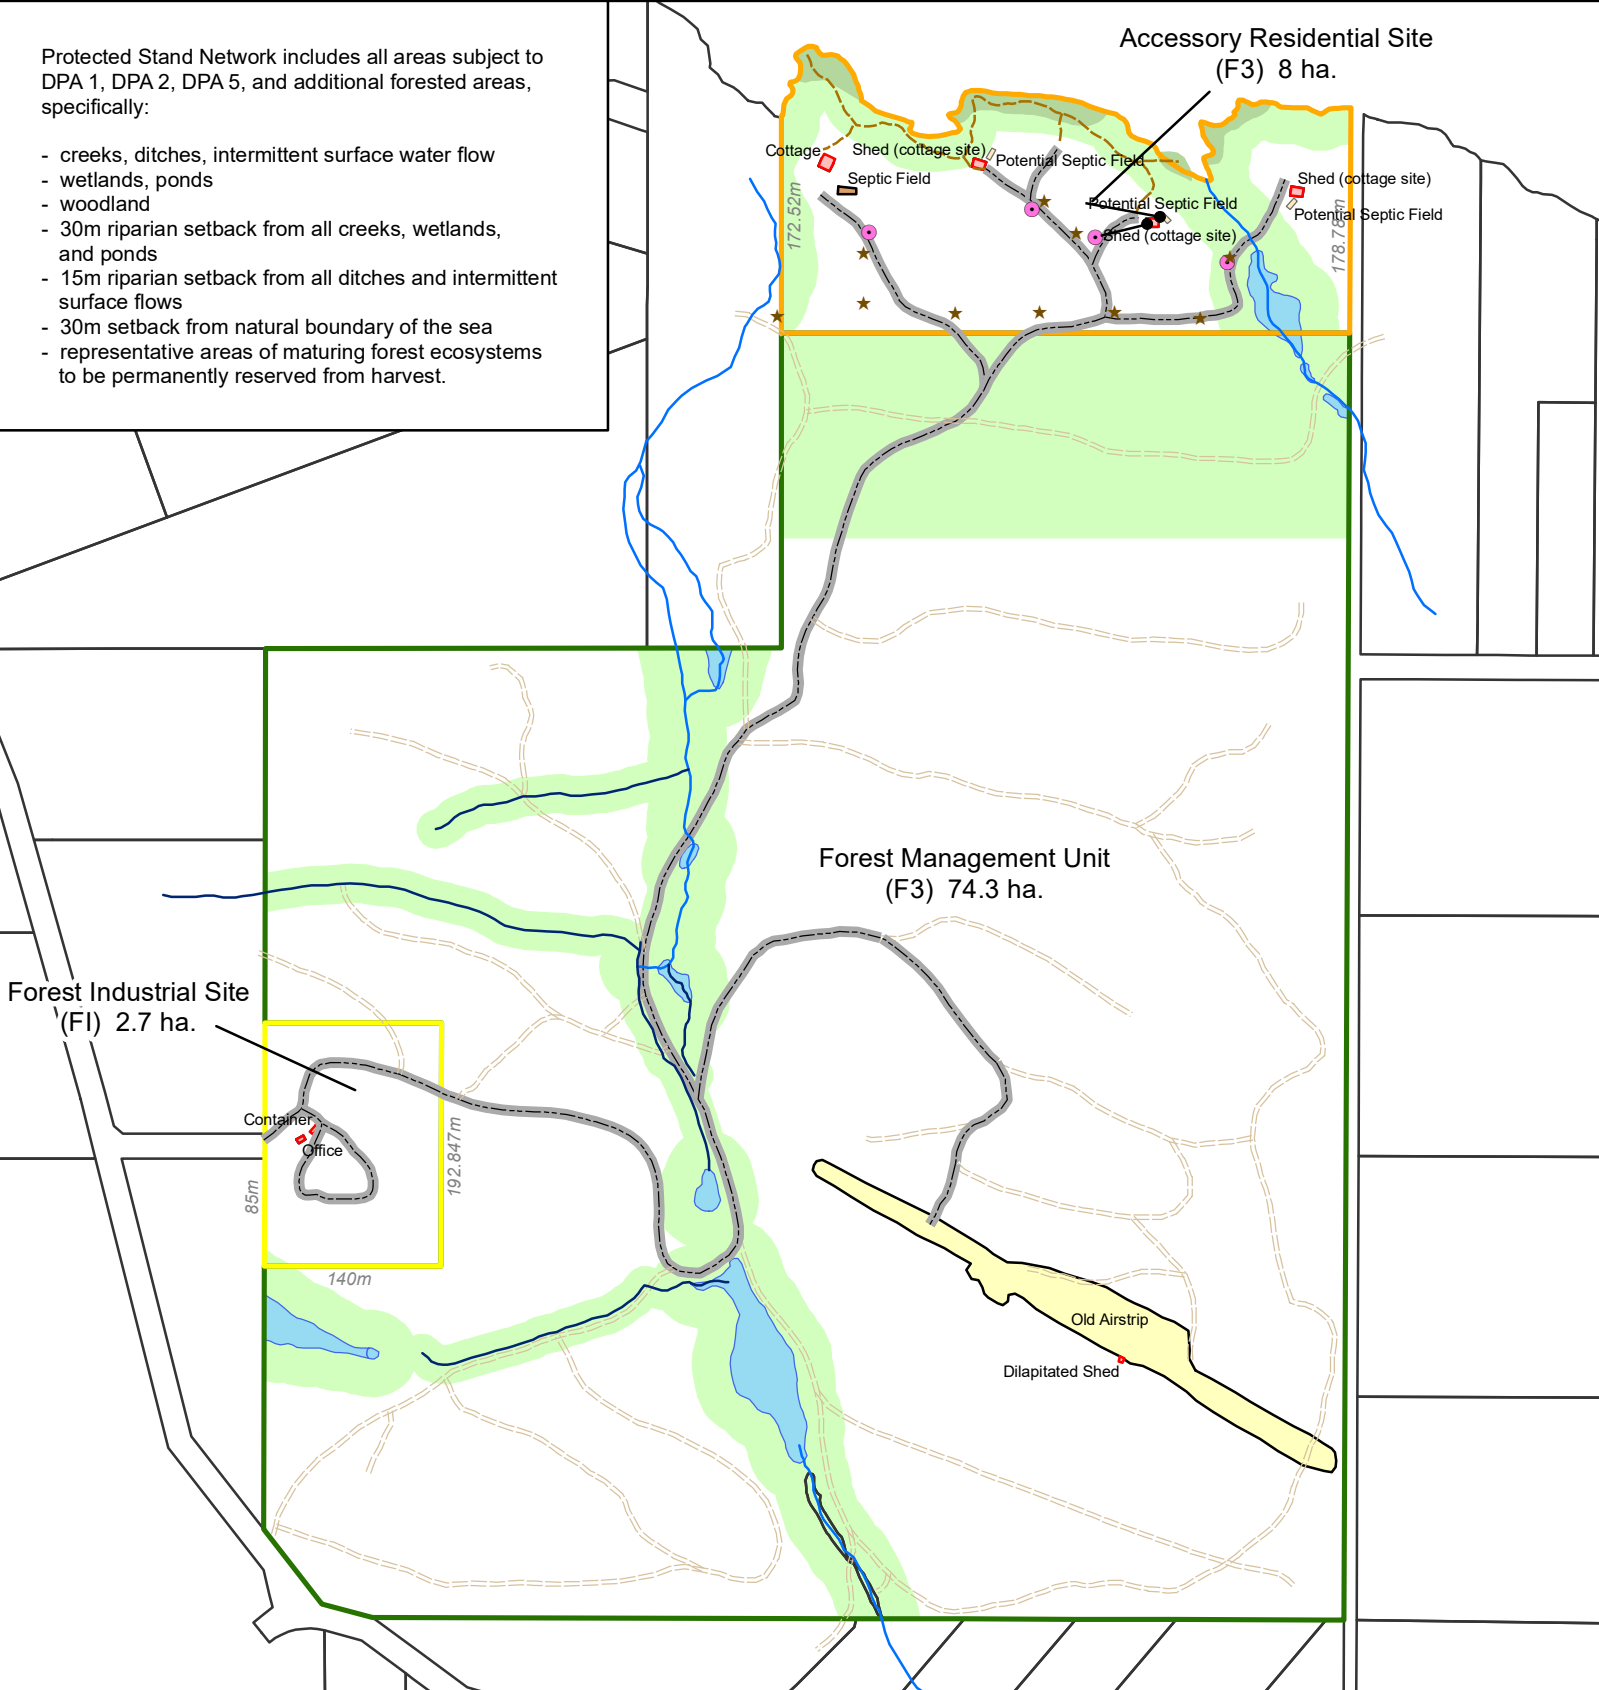

Accessory Residential Site (F3) 8 ha.

Forest Management Unit (F3) 74.3 ha.

Forest Industrial Site (FI) 2.7 ha.

Container  
Office

85m  
140m  
192.847m

Old Airstrip  
Dilapidated Shed